


LEGEND:

PROPERTY LINE	---
GRADE BREAK	---
PAVEMENT	---
TOP LINE	---
TOE LINE	---
FLOW LINE	---
FENCELINE	-X-X-
EDGE OF WATER	---
THALWEG	---


CONTOUR MAJOR	---
CONTOUR MINOR	---
EXISTING TREE	●
EXISTING ELDERBERRY	○
DI	□
UTILITY POLE	○
GUY WIRE	---
SSMH	○
V.E.L.B.	○

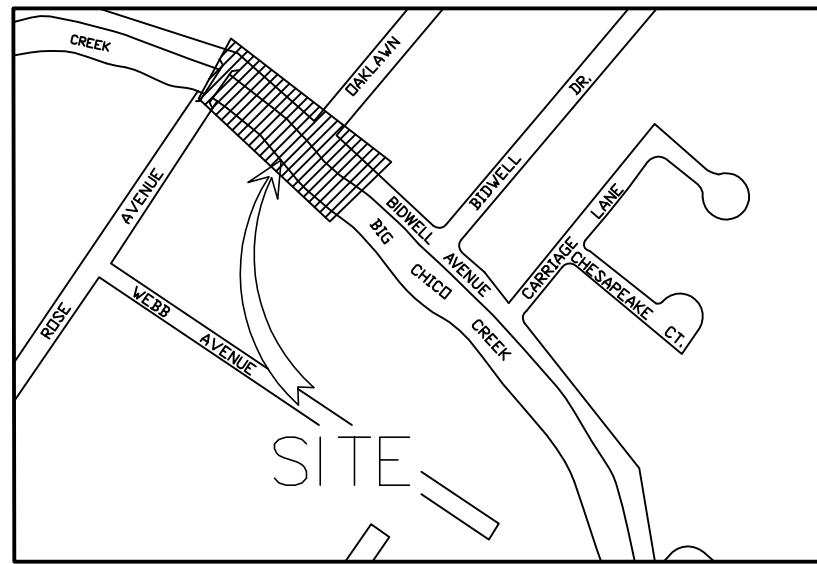

182.00
172.00
VALLEY ELDERBERRY LONGHORN BEETLE

OAKLAWN

BIDWELL AVENUE

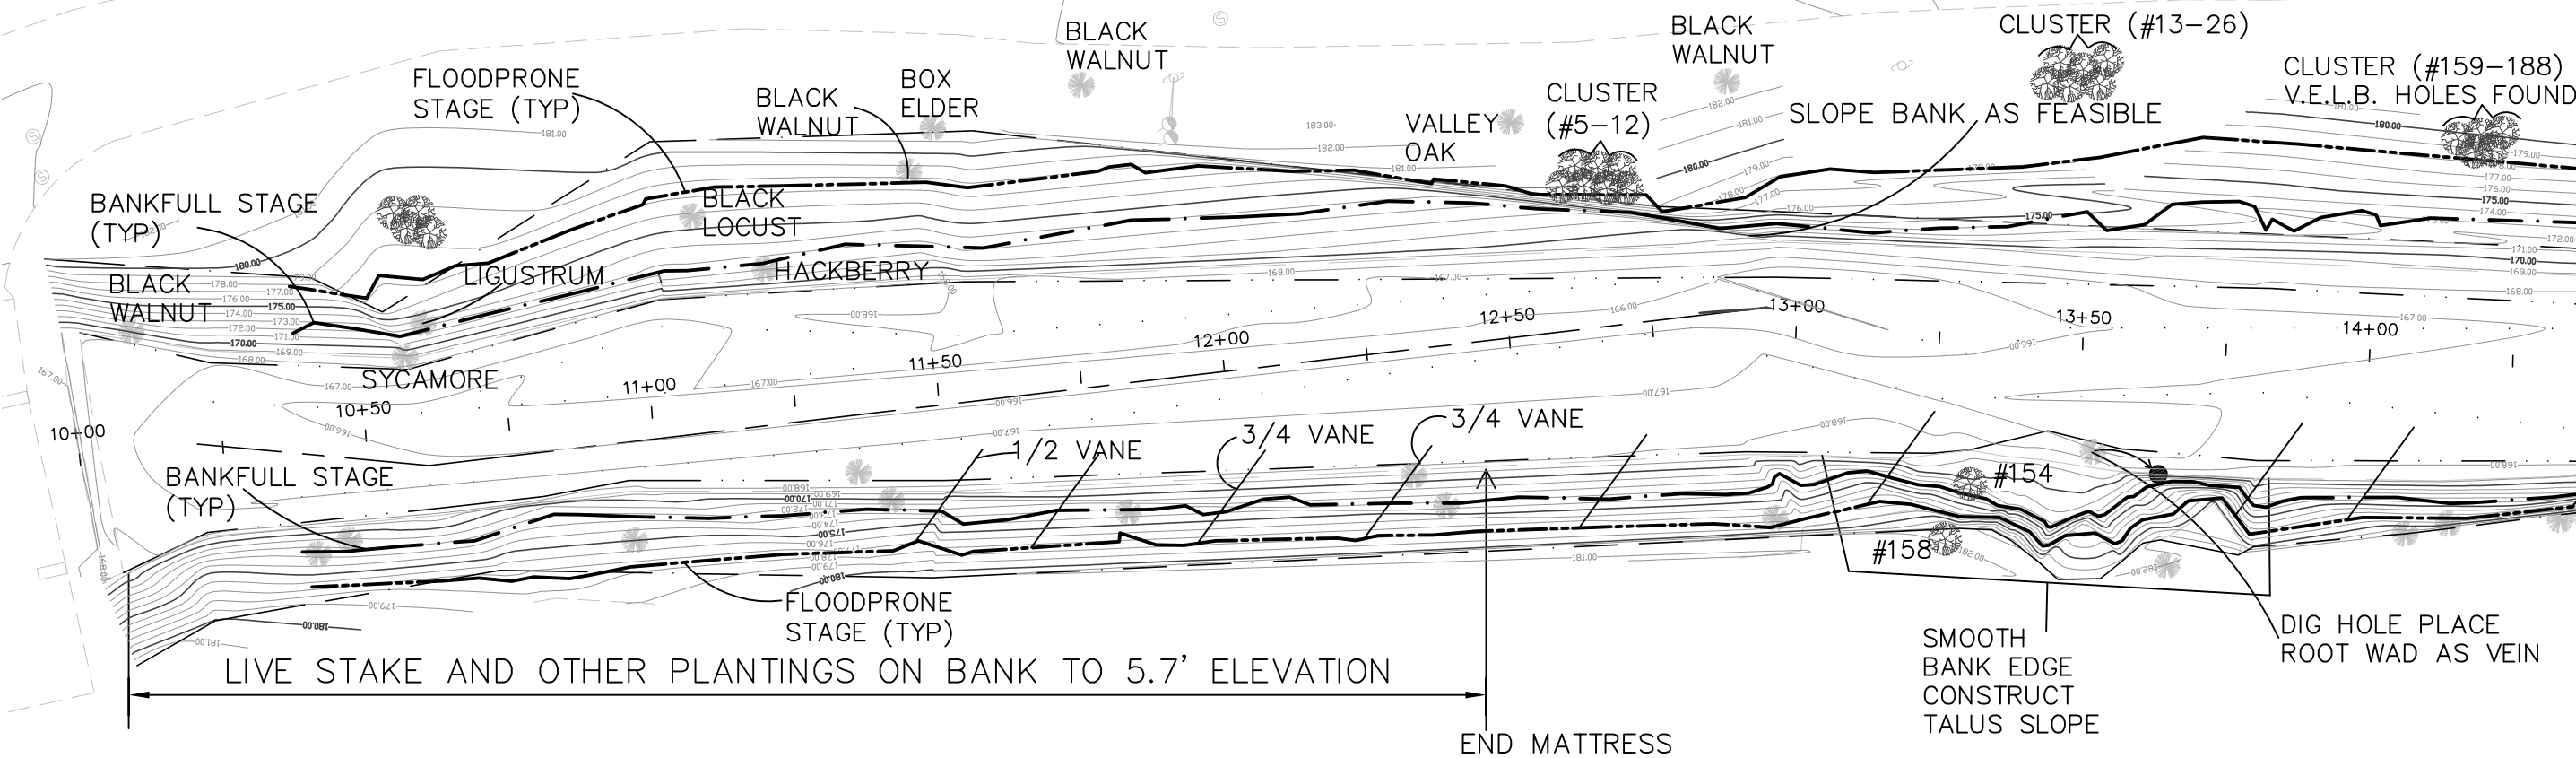

PROJECT
BIDWELL II
BANK STABILIZATION

STREAMINDERS / BCCWA
P.O. BOX 68
FOREST RANCH, CA 95942

BY  **THE ENGINEERING GROUP, INC**
1250 EAST AVENUE SUITE 10
(530) 899-0409 FAX (530) 899-0943

SCALE:
1"=30'
HORIZONTAL
N/A
VERTICAL

Job No. 1547
Sheet **1** of **10**