


CROSS SECTIONS SCALE: $\frac{1''=40'}{\text{HORIZONTAL}}$ $\frac{1''=40'}{\text{VERTICAL}}$



PROFILE SCALE: $\frac{1''=60'}{\text{HORIZONTAL}}$ $\frac{1''=30'}{\text{VERTICAL}}$

BF= BANKFULL ELEVATION
FP= FLOOD PRONE ELEVATION

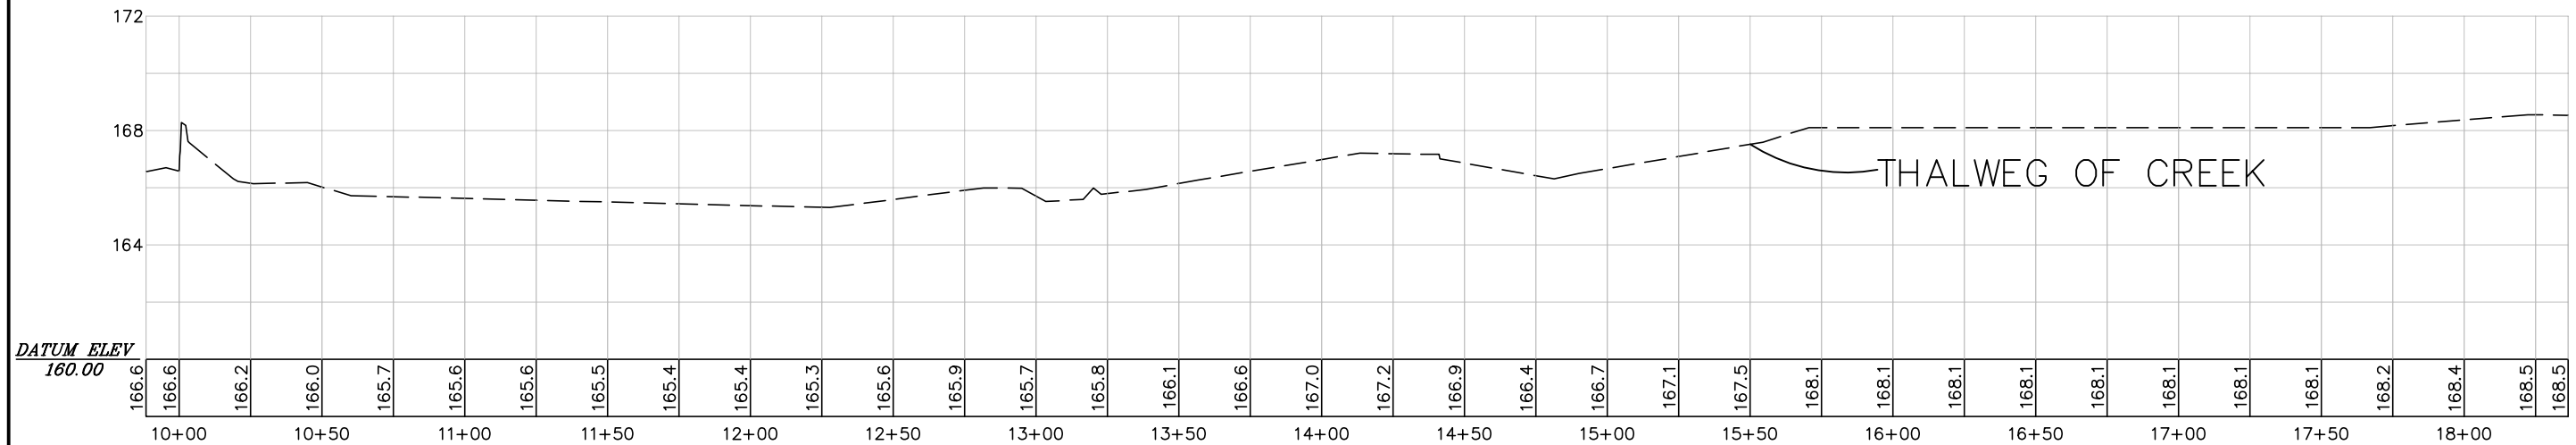

PROJECT **BIDWELL II**
CROSS SECTIONS
BANK STABILIZATION

STREAMINDERS/BCCWA
P.O. BOX 68
FOREST RANCH, CA 95942

BY  **THE ENGINEERING GROUP, INC**
1250 EAST AVENUE SUITE 10
(530)899-0409 FAX(530)899-0943

SCALE:
 $\frac{N/A}{\text{HORIZONTAL}}$ $\frac{N/A}{\text{VERTICAL}}$

Job No. 1547
Sheet **3** of **10**