
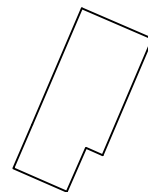
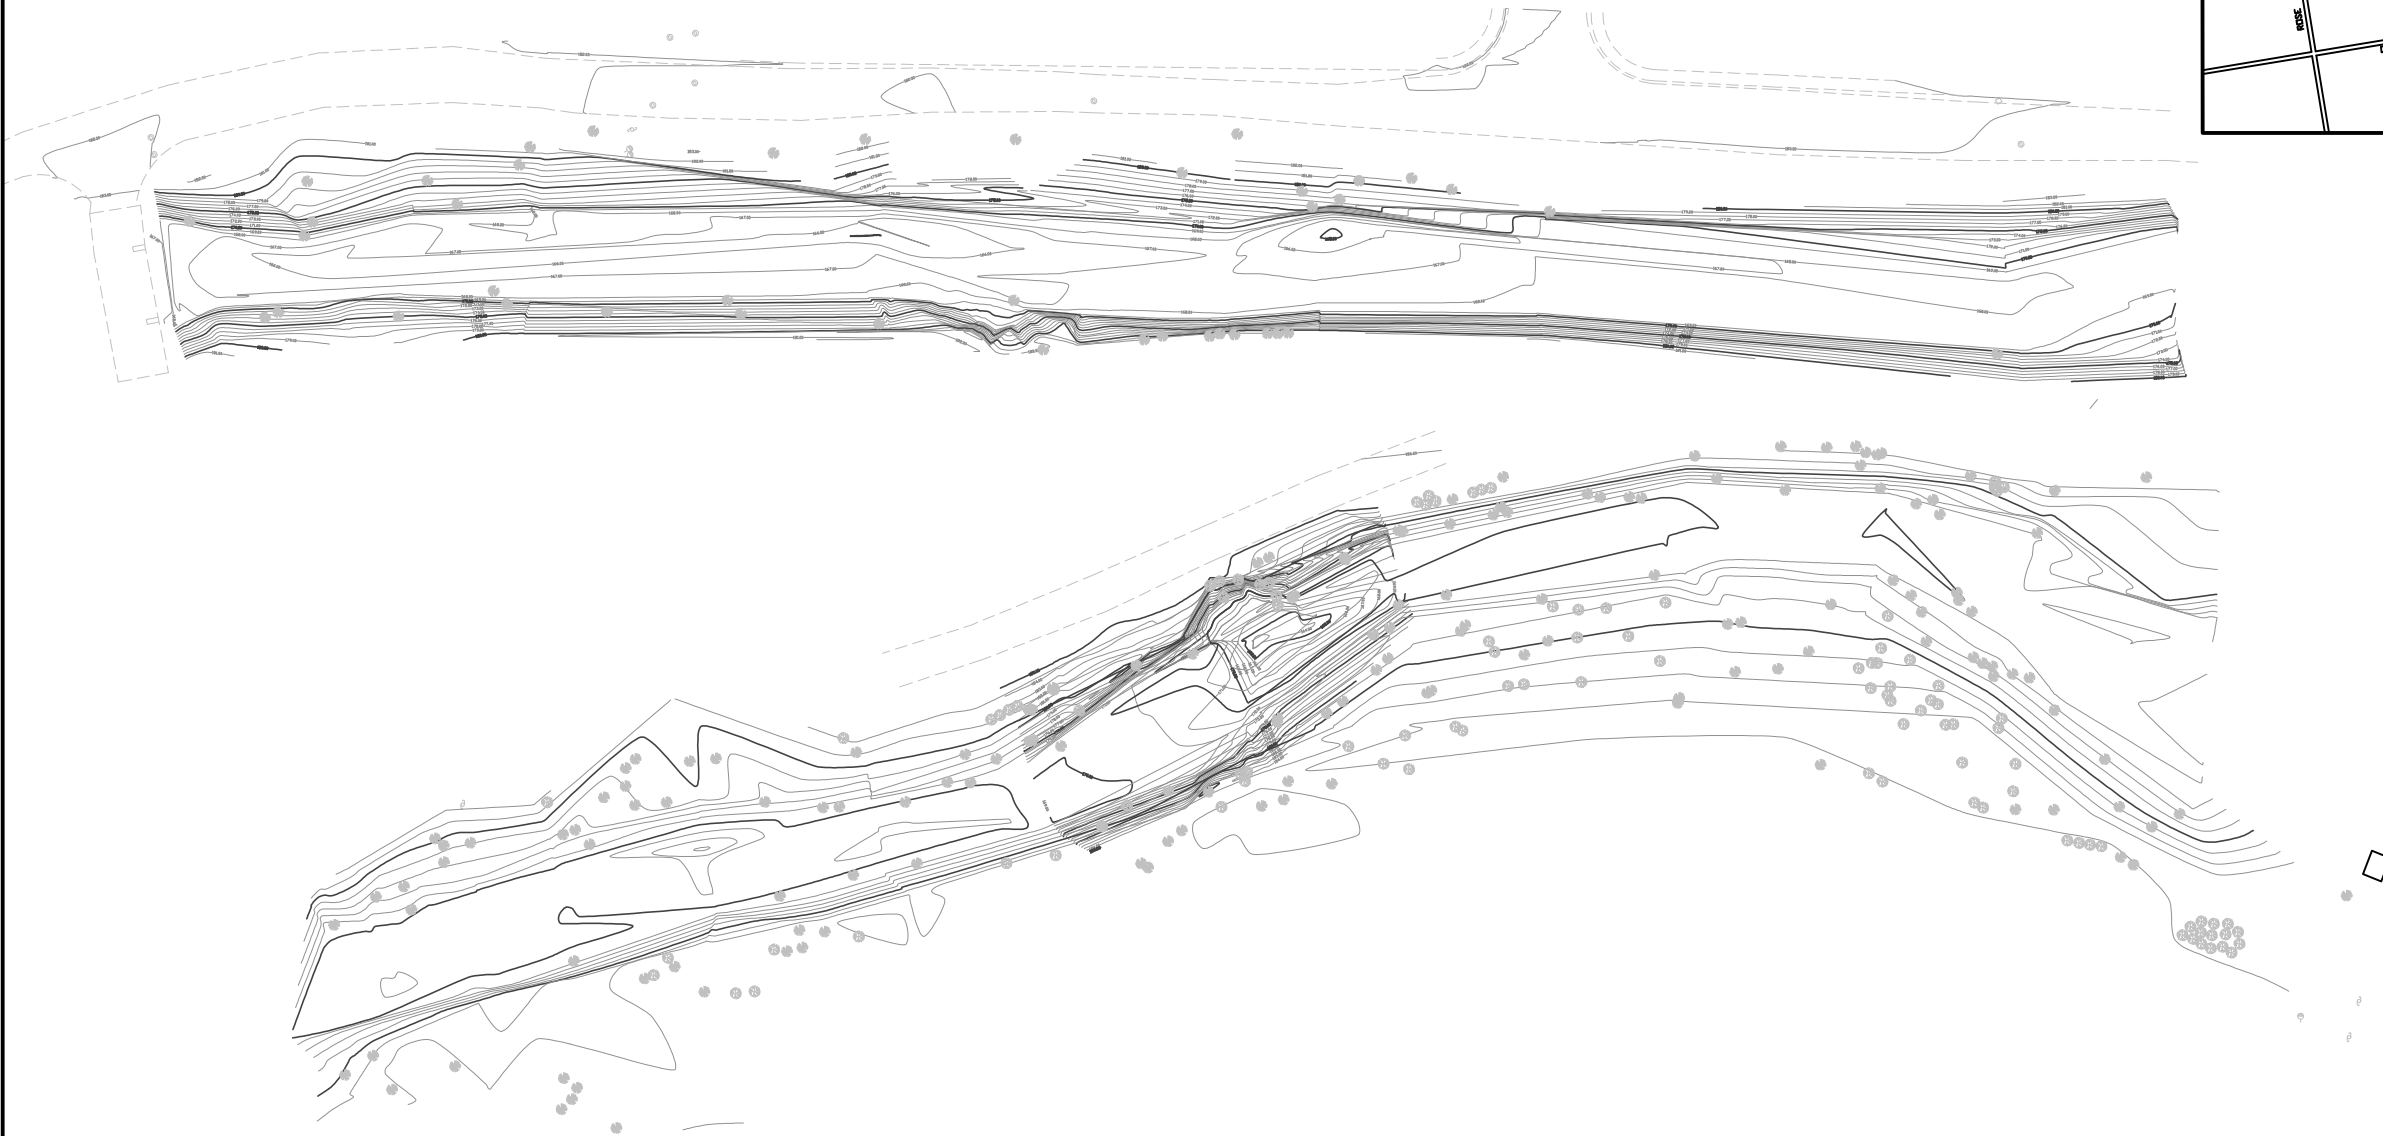


BIDWELL II

FLOODPLAIN EXCAVATION & BANK STABILIZATIONS

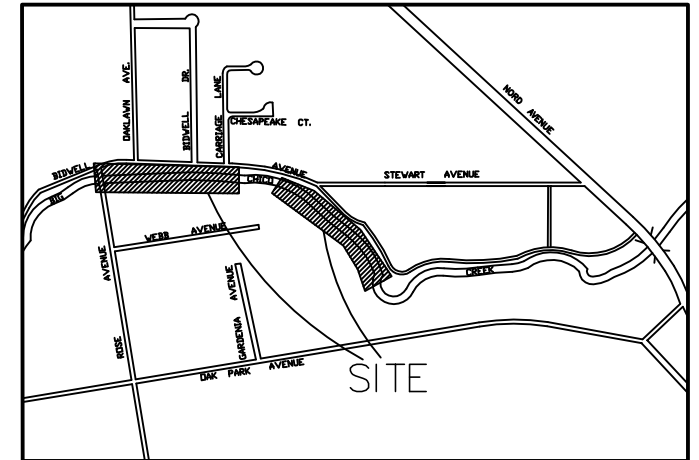

STREAMINDERS / BIG CHICO CREEK WATERSHED ALLIANCE

P.O. BOX 68
FOREST RANCH, CA 95942